


'STANDARD MAST' 5.6 M² SAIL PLAN

NOTE

1. CORNER REINFORCING AS PER 9.2.4
2. WINDOW SIZE & PLACEMENT AS PER 9.2.5
3. EMBLEM & SAIL NUMBERS AS PER 9.3
4. BATTENS AS PER 9.4

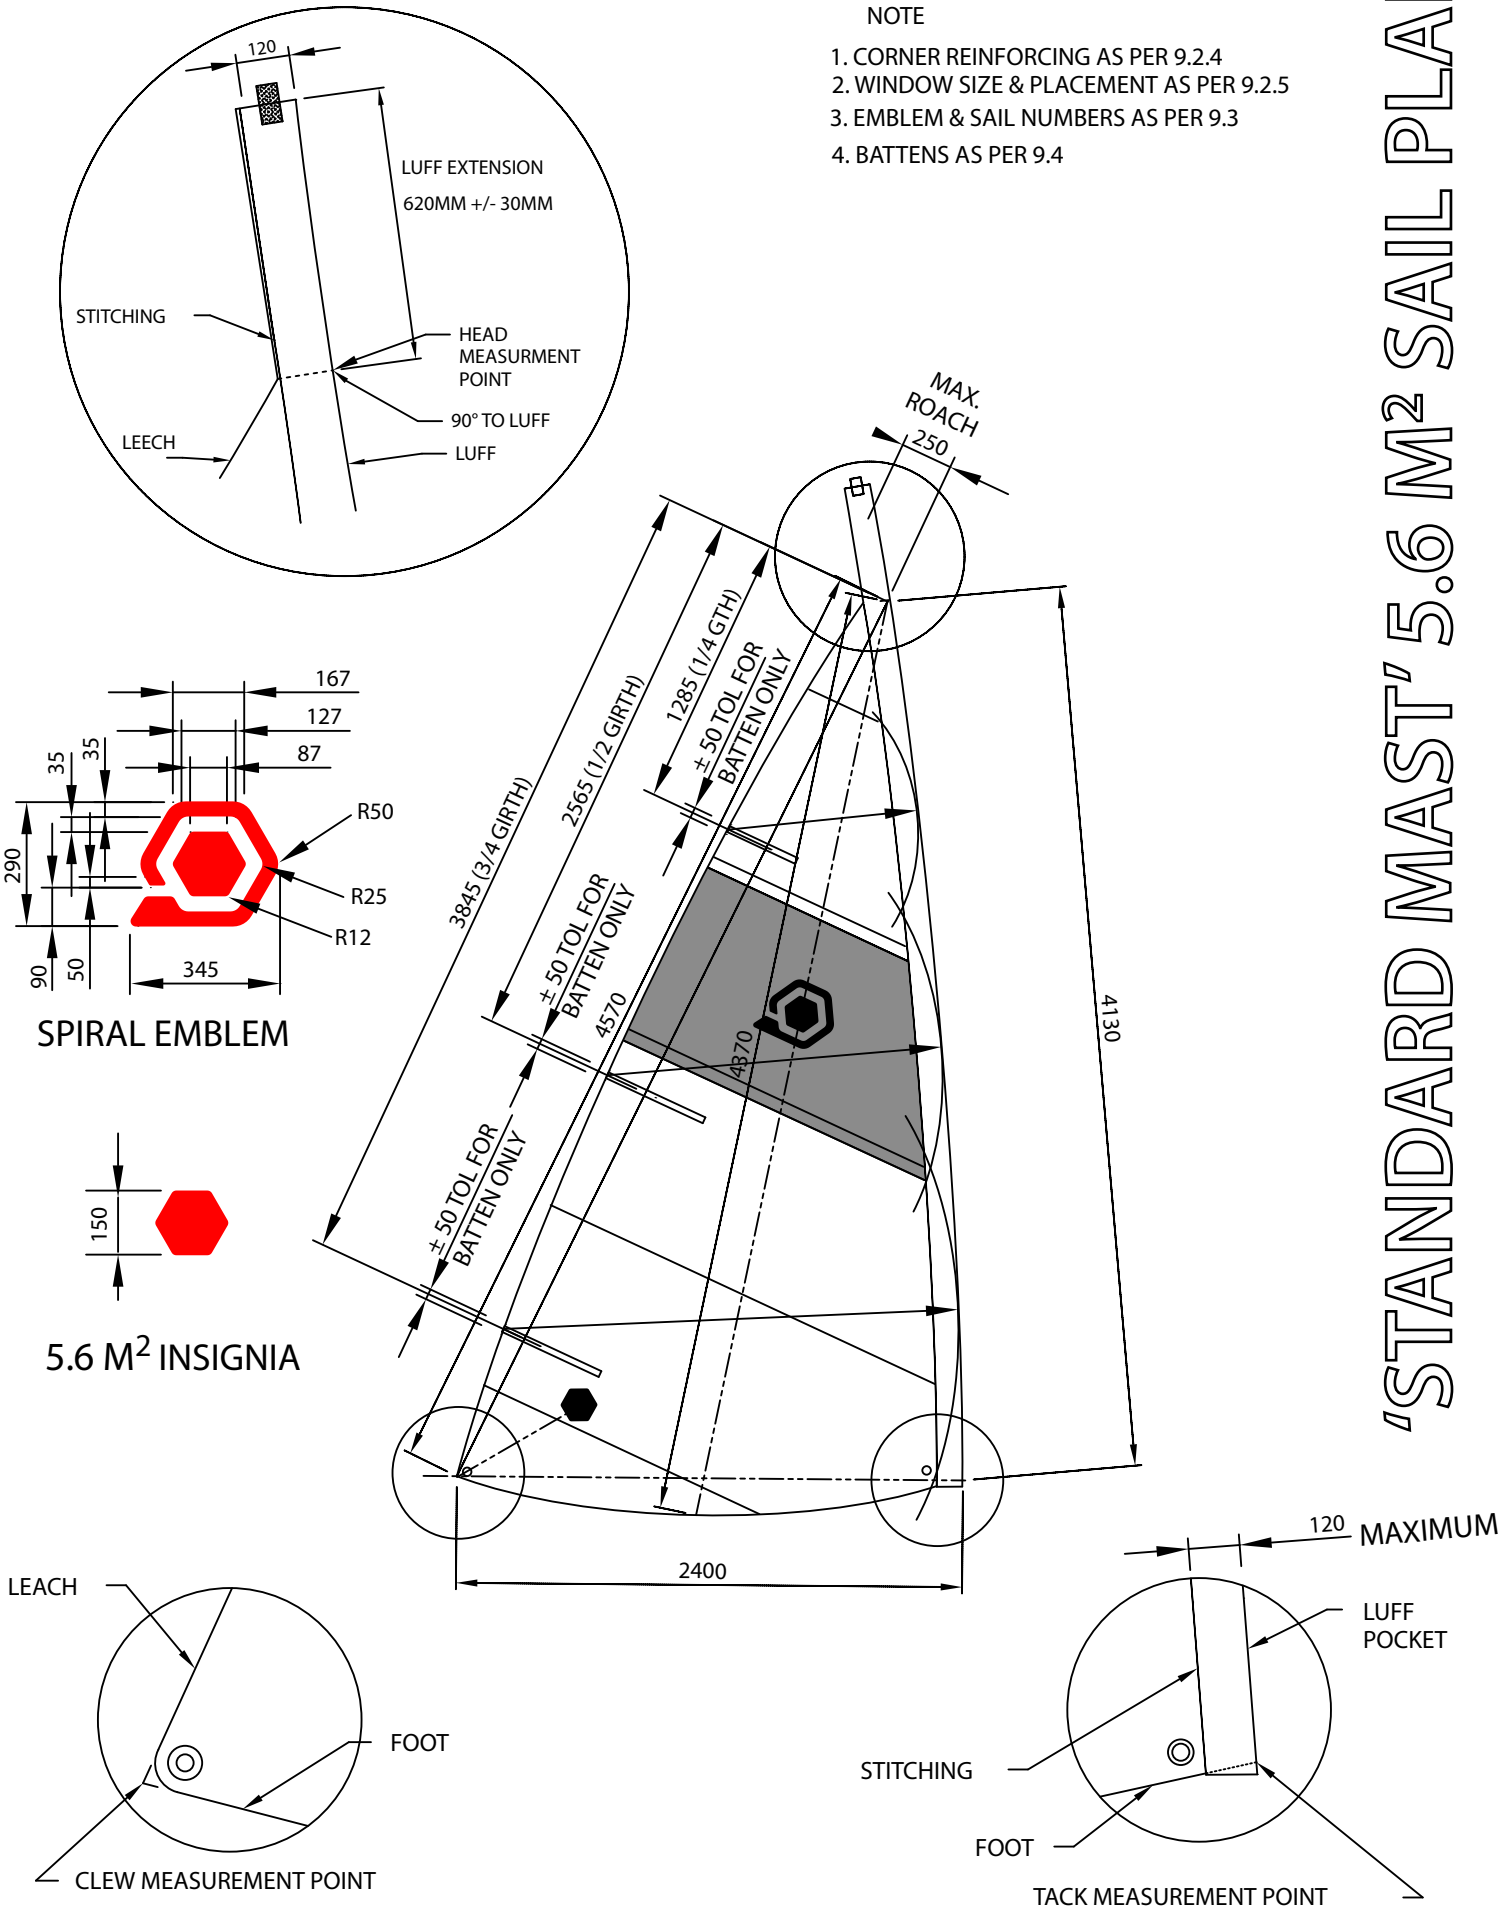

"STANDARD MAST" 5.6 M² SAIL PLAN

(TO BE READ IN CONJUNCTION WITH RULE 9 AND FIG. 8)

FIG.9